


EAST ELEVATION
SCALE 1 : 50

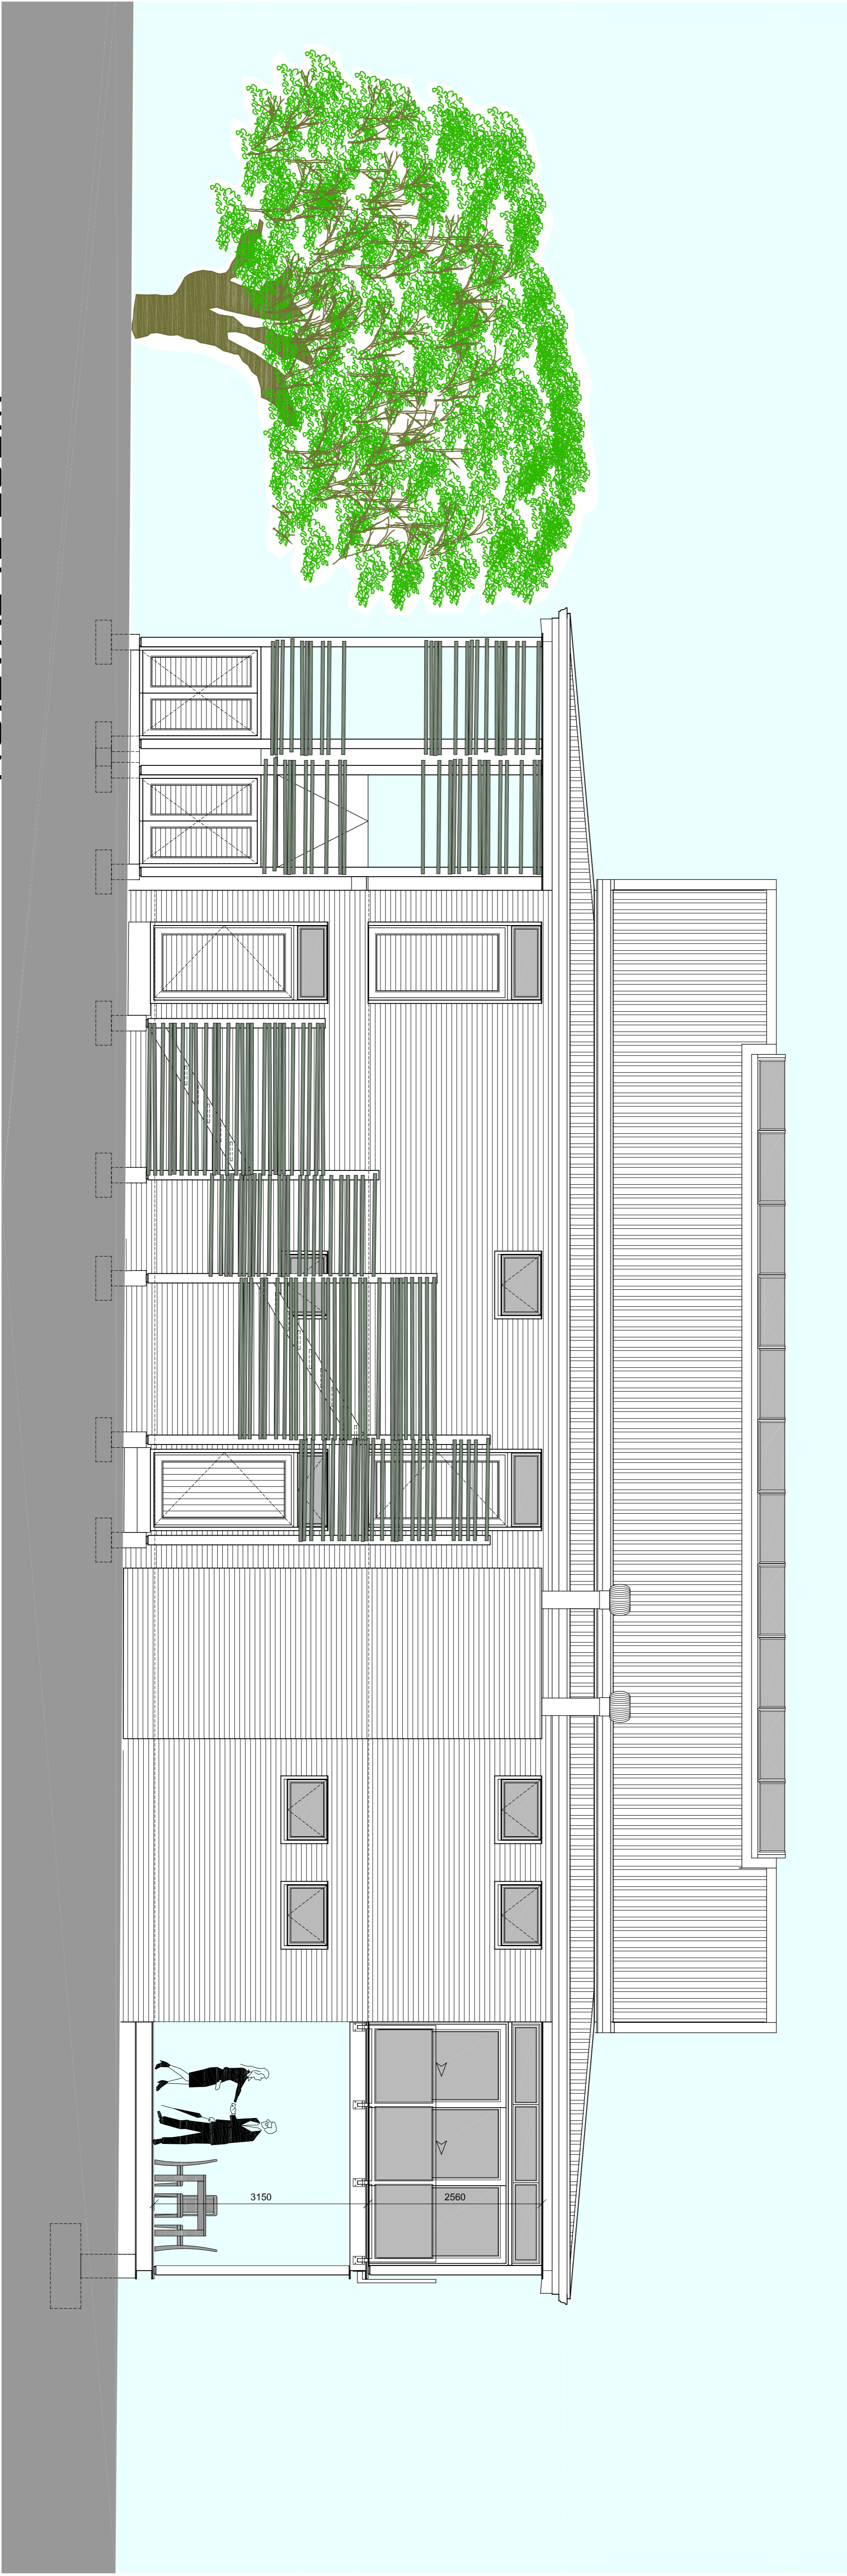

WEST ELEVATION
SCALE 1 : 50