


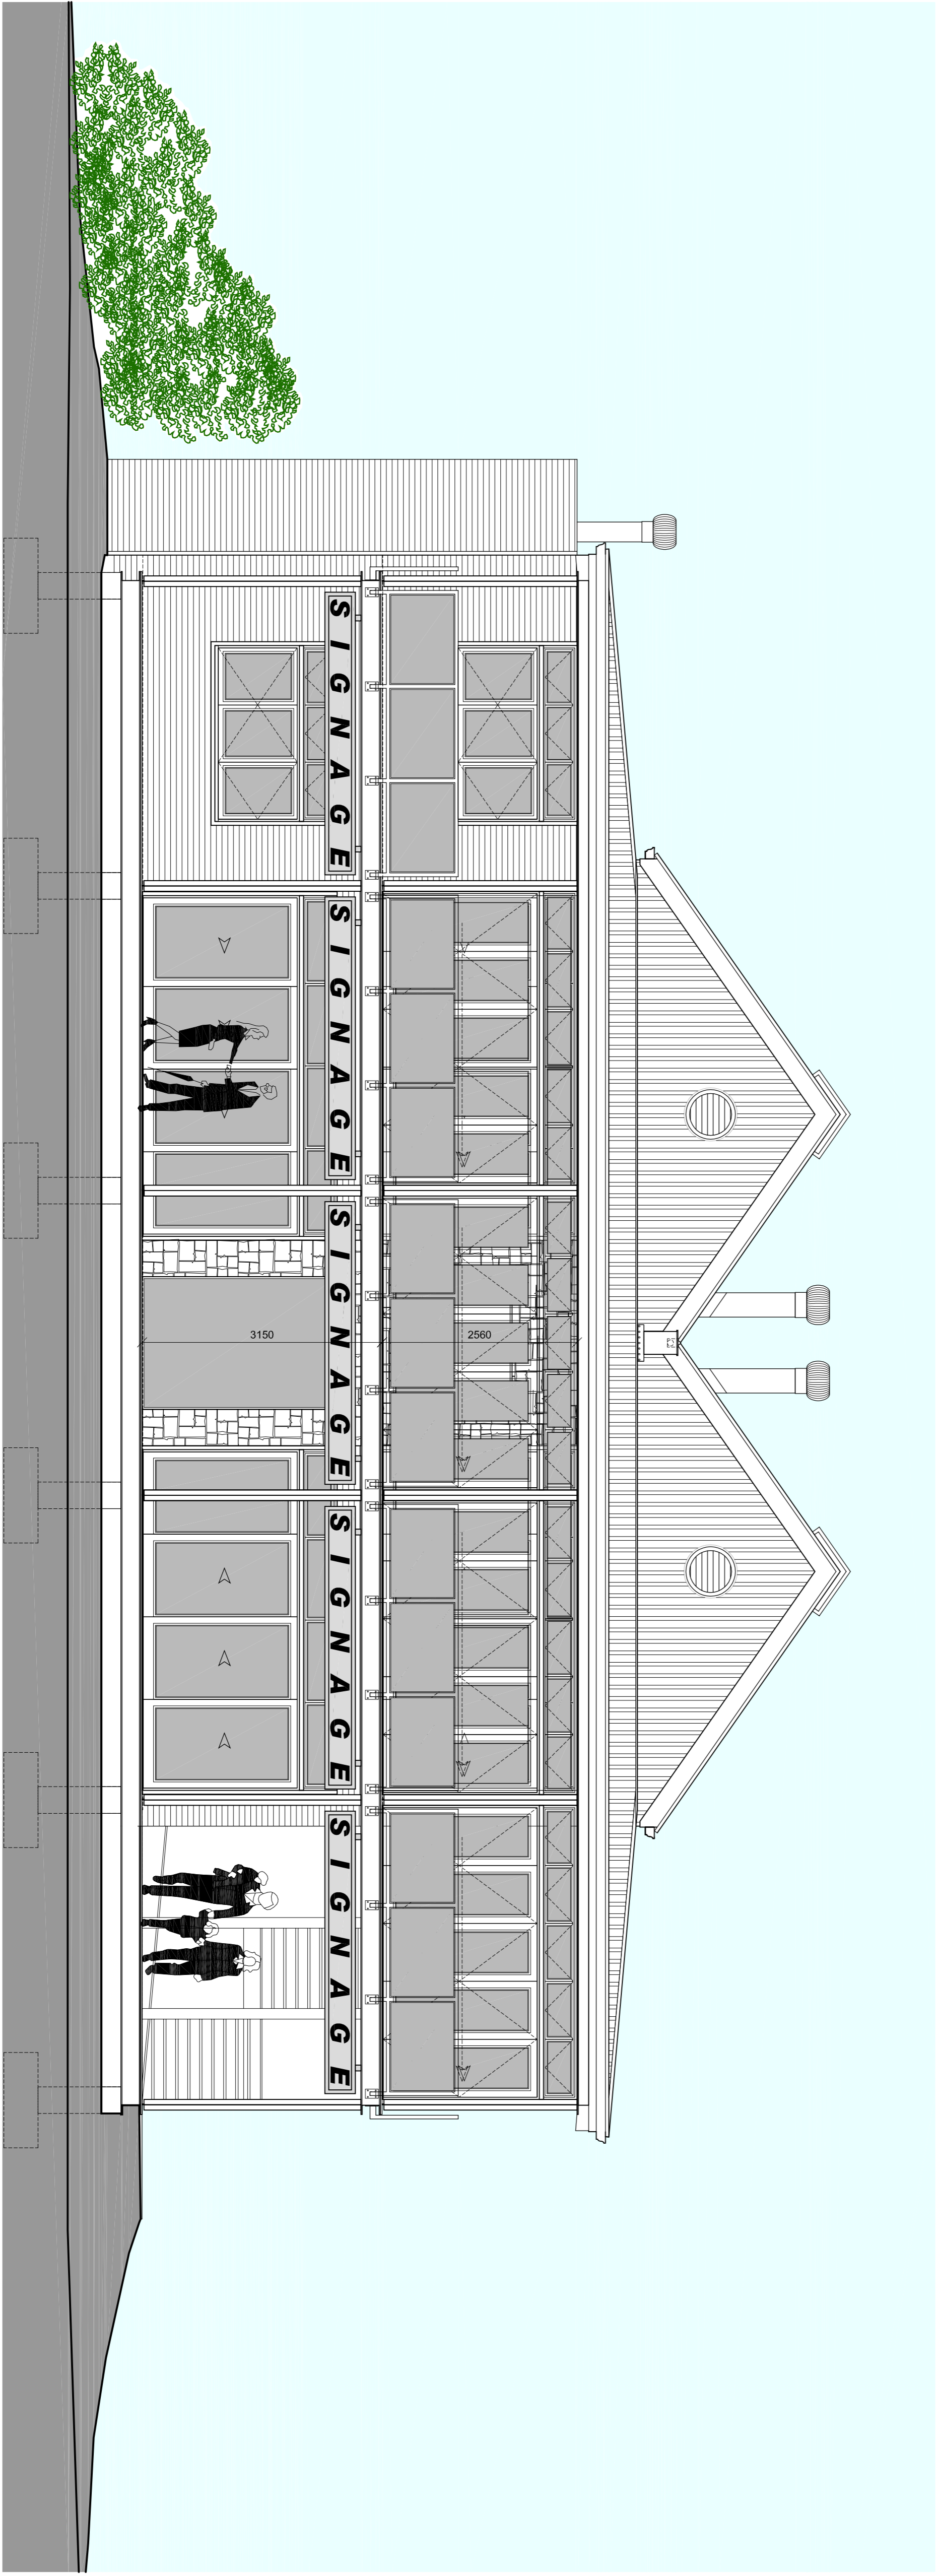

NORTH ELEVATION

SCALE 1 : 50



SOUTH ELEVATION

SCALE 1 : 50