


**PLAN VIEW**  
NOT TO SCALE

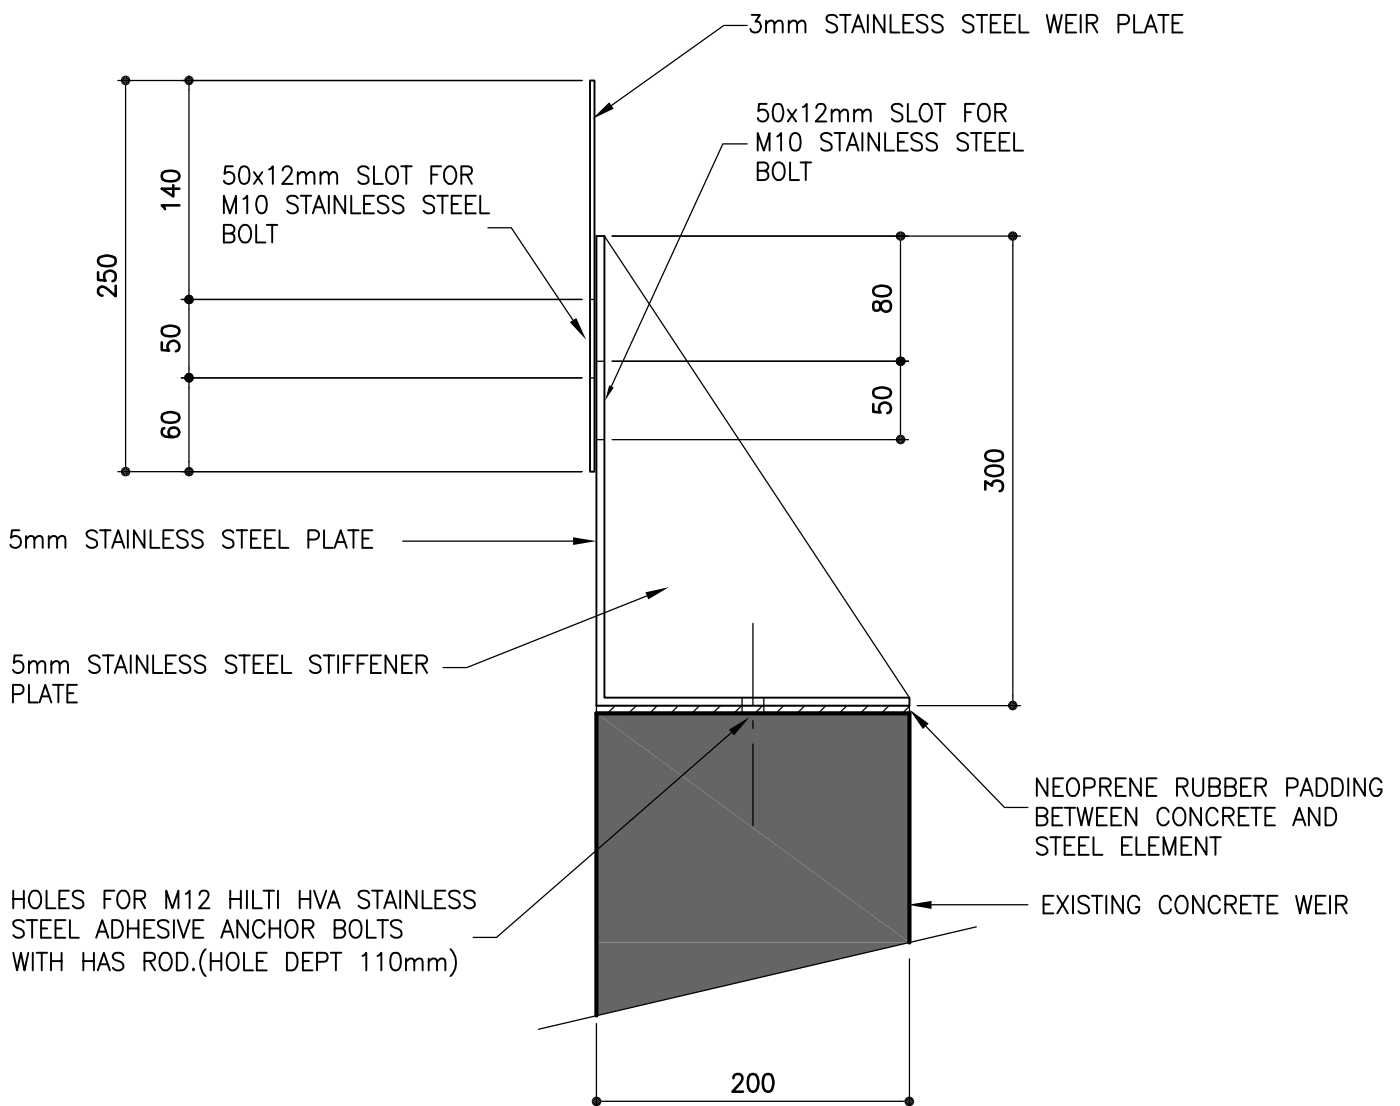

**SECTION A-A**  
SCALE 1:5

<p><b>Engineering Services</b></p> <p><b>Management Consulting Services</b></p> <p><b>Project Finance Services</b></p> <p><b>Infrastructure Development Services</b></p>	<p><b>BIGEN AFRICA Services (PTY) LTD</b> 142 Edward Street Cnr Edward and Antrim Streets 7530 Bellville PO Box 1070 Bellville 7535 Tel: + 27 (0) 21 919 6976 Fax: + 27 (0) 21 919 2508 E-mail: capetown@bigenafrica.com www.bigenafrica.com</p> <p><b>BIGEN AFRICA</b></p>	<p><b>PROJECT:</b> EXTENSION OF KLEINMOND WTW</p> <p><b>DWG TITLE:</b> WEIR PLATES</p> <p><b>DRAWN:</b> L.Theron</p> <p><b>CHECKED:</b> W.L.Jordaan</p> <p><b>APPROVED:</b> W.L.Jordaan</p> <p><b>SCALE:</b> as shown</p> <p><b>DATE:</b> 23 April 2009</p> <p><b>DWG No:</b> 1294.00.AA.01.A005</p> <p><b>VER:</b> 0</p>
--	---	---