


PLAN : FIRST FLOOR

SCALE 1 : 100

PROPOSED NEW MIXED USE DEVELOPMENT
HERMANUS
OVERSTRAND

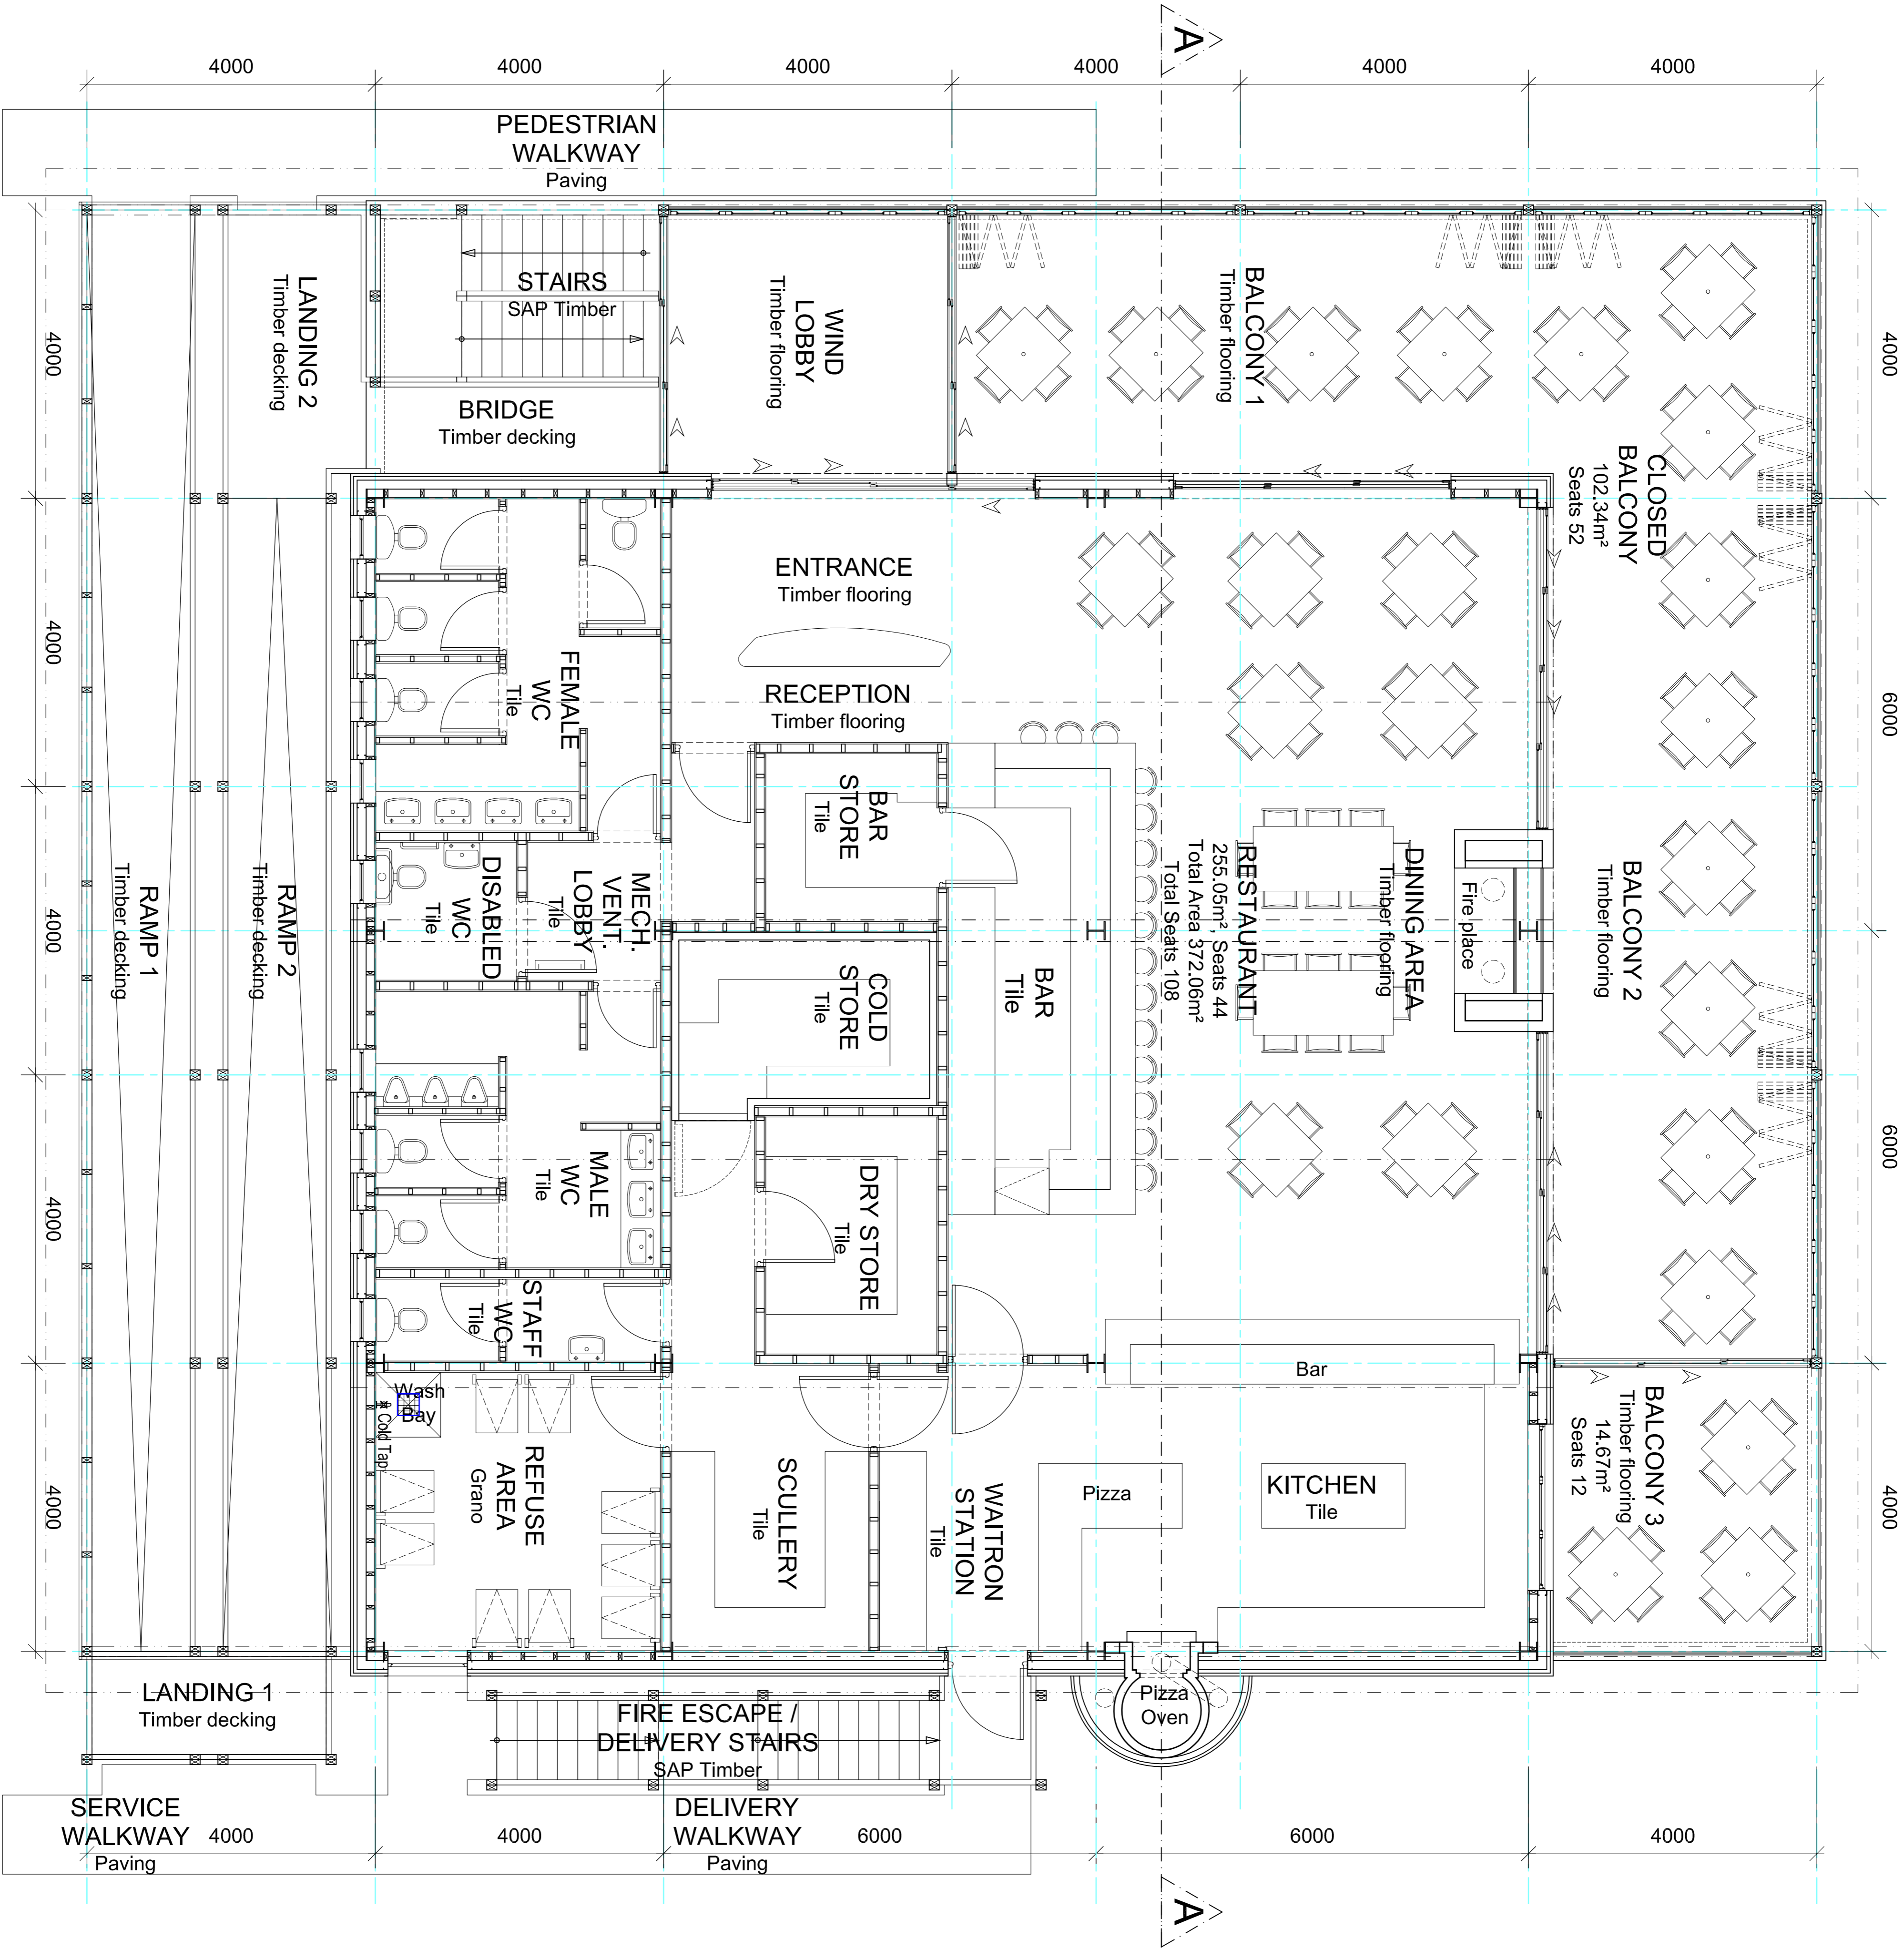

SKETCH PROPOSAL 1

PLAN : FIRST FLOOR
SCALE : 1:50
DATE : 19 / 04 / 2013

ANDREW GREEFF ARCHITECTS
20 PATERSON STREET
HERMANUS
TEL : 028 - 313 1966
E-MAIL: ADG@GEEFF@NETACTIVE.CO.ZA