


PLAN : GROUND FLOOR

SCALE 1 : 100

PROPOSED NEW MIXED USE DEVELOPMENT  
HERMANUS  
OVERSTRAND

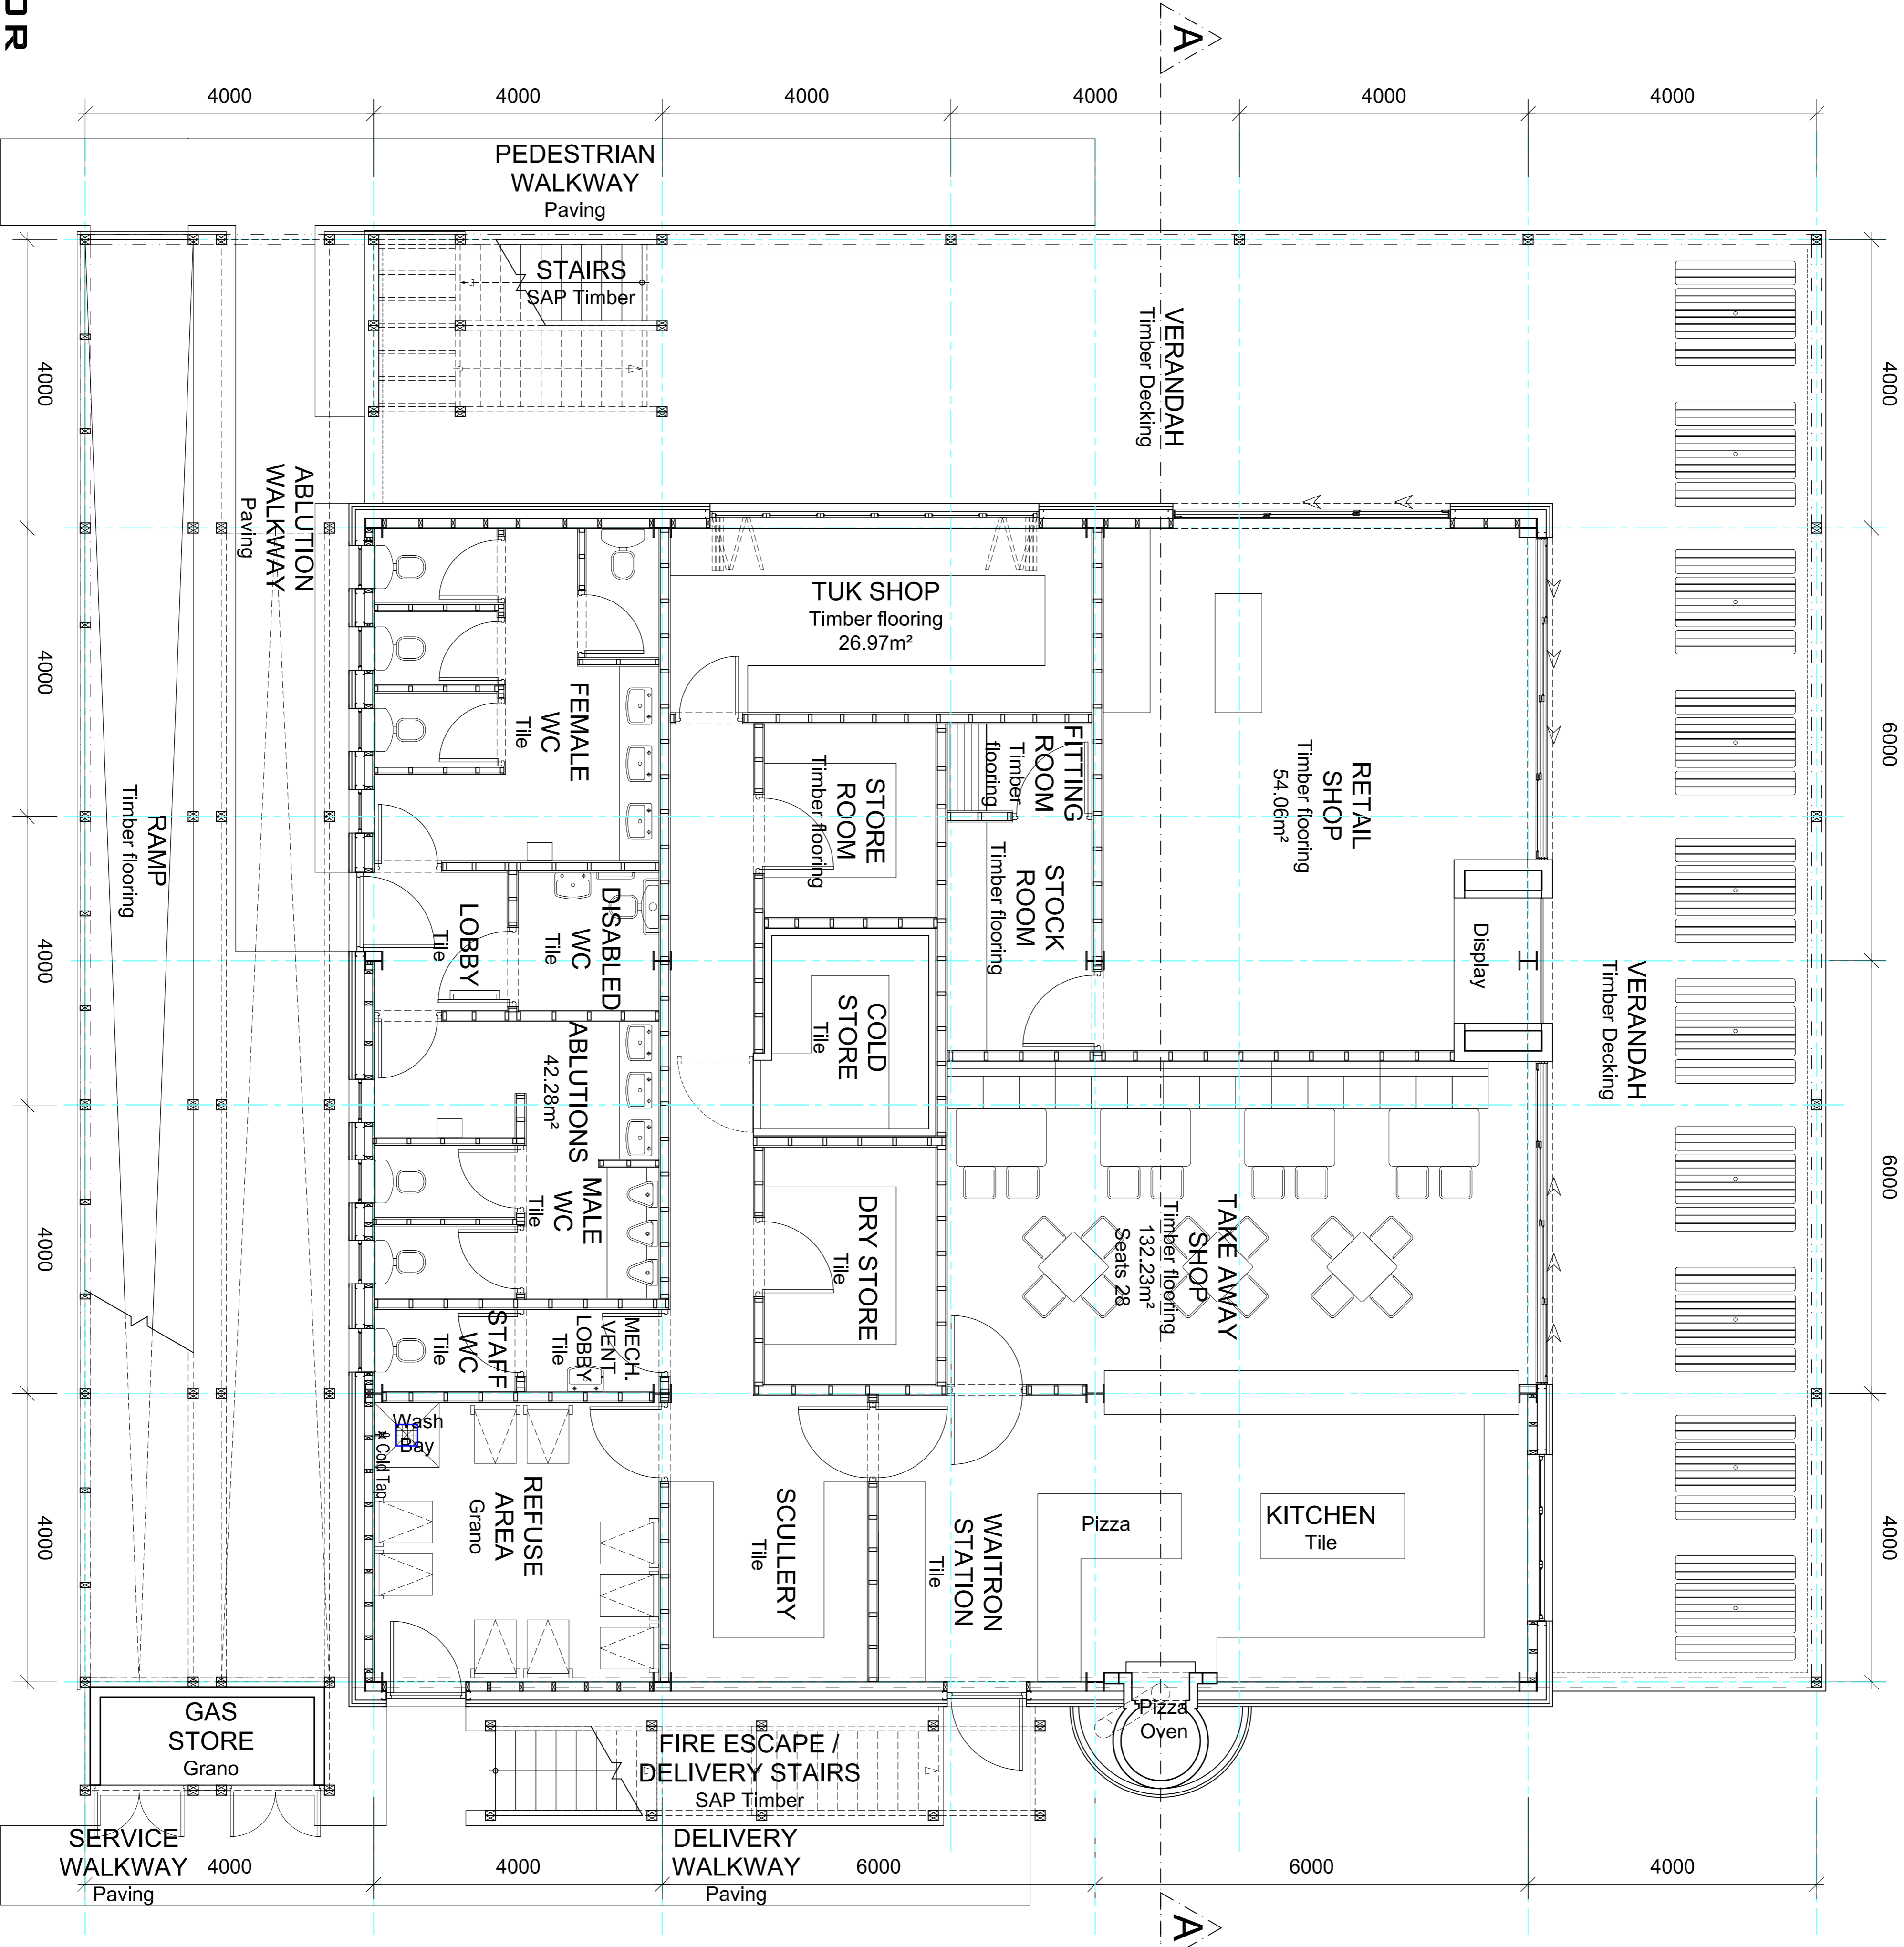

SKETCH PROPOSAL 1  
PLAN : GROUND FLOOR  
SCALE : 1:50  
DATE : 19 / 04 / 2013

ANDREW GREEFF ARCHITECTS  
20 PATERSON STREET  
HERMANUS  
TEL : 028 - 313 1966  
E-MAIL: ADGREEFF@NETACTIVE.CO.ZA